


ROANE COUNTY, TENN.

DE ARMOND, TENN.

THIS MAP WAS NOT PREPARED OR INTENDED FOR USE AS A REAL ESTATE TITLE MAP. THE RAILWAY COMPANY DOES NOT REPRESENT OR SUGGEST THAT THE PROPERTY LINES AND RIGHT-OF-WAY LINES SHOWN ON THE MAP ARE ACCURATE, OR THAT ANY OTHER INFORMATION ON THE MAP IS CORRECT. THE COMPANY DOES NOT REPRESENT THAT IT HAS CHECKED THIS MAP FOR ACCURACY.



RIGHT-OF-WAY AND TRACK MAP
SOUTHERN RAILWAY COMPANY

Operated by the

SOUTHERN RAILWAY COMPANY

COSTER DIVISION

STATION 1267+20 TO STATION 1478+40

SCALE: 1 IN. = 400 FT. DECEMBER 31, 1927.

Office of Chief Engineer
Washington, D.C.

073-016

STATIONING REFERS TO I.C.C. INVENTORY CHAINAGE 1916

